
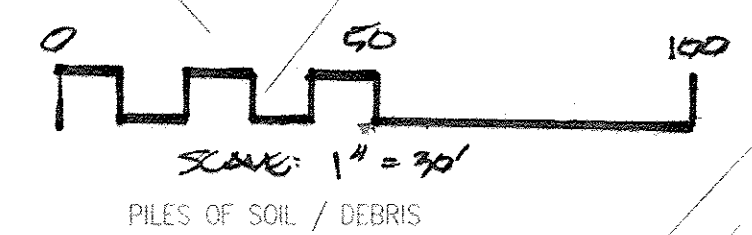
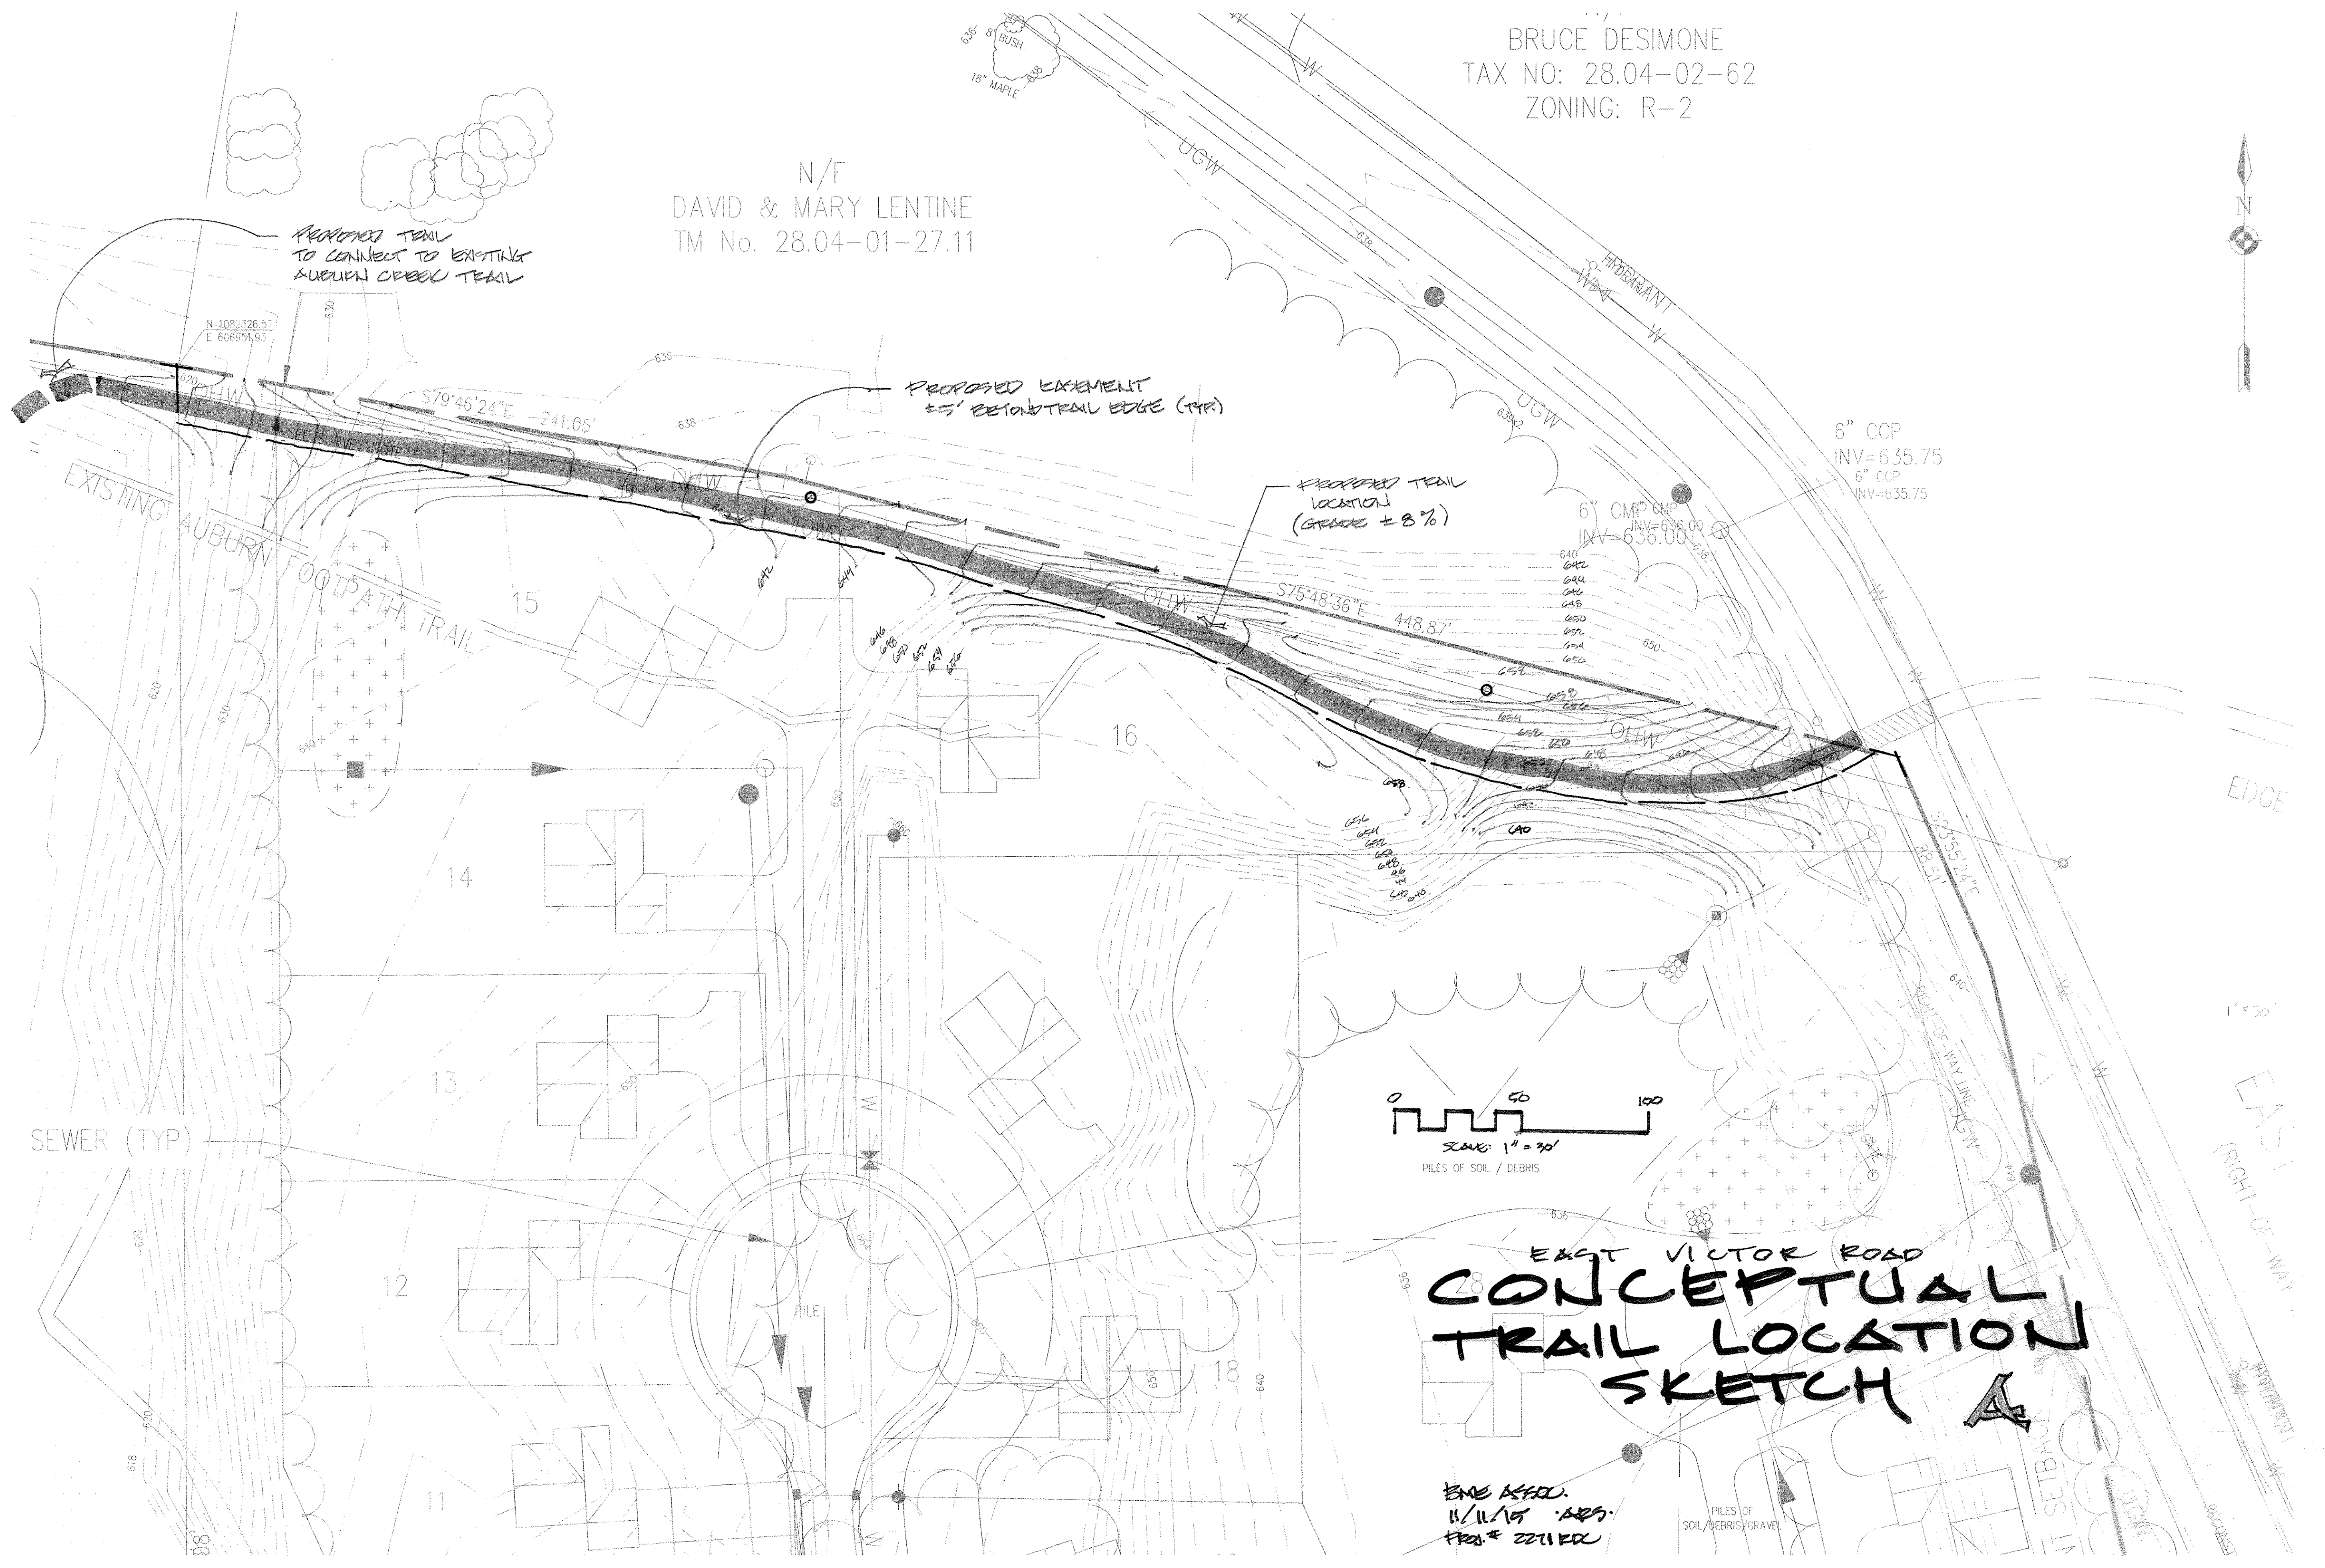


BRUCE DESIMONE  
TAX NO: 28.04-02-62  
ZONING: R-2

N/F  
DAVID & MARY LENTINE  
TM No. 28.04-01-27.11

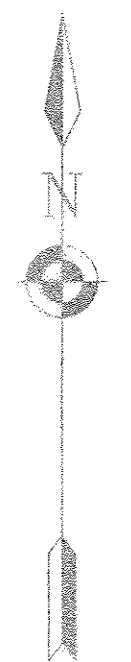

EXACT VICTOR ROAD  
**CONCEPTUAL  
TRAIL LOCATION  
SKETCH A**

DATE RECD.  
11/11/15  
PRJ. # 2211 RD

PILES OF SOIL/DEBRIS/GRAVEL